

**SCDHEC OFFICE OF OCEAN AND COASTAL RESOURCE MANAGEMENT**  
**PERMIT APPLICATION PUBLIC NOTICE**

**June 16, 2006**

**Permit Number:** OCRM-06-162-L  
**Permit ID:** 54850

The SCDHEC Office of Ocean and Coastal Resource Management has received an application for a permit for the alteration of a critical area. This application was submitted pursuant to the Coastal Zone Management Act (Act 123) of the 1977 South Carolina General Assembly. The application, in brief, is described as follows:

**APPLICANT:** Georgetown County Water & Sewer District  
PO BOX 2730  
Pawleys Island, SC 29585

**LOCATION:** On and adjacent to Pawleys Creek at Wyndham and S. Causeway Road Intersection, Pawleys Island, Georgetown County, South Carolina.  
TMS#: N/A

**WORK:** The proposed project consists of impacts to 113 linear feet of critical area along Wyndham and South Causeway Roads. The total impacted critical area is approximately 0.12 acres and will result from the installation of 113 linear feet of 8-inch gravity sewer and one sewer manhole along the public right of way. This project is part of a much larger Georgetown County Water & Sewer District sewerage system improvement project. The proposed mitigation to offset the critical area impacts and .32 acres freshwater wetlands impacts is the purchase of 1.3 credits from the Historic Ricefields Association Program. The proposed project has received a Department of the Army Corps of Engineers Nationwide Permit #12 for this activity.

This public notice is being distributed to all known interested persons and agencies to assist in developing facts on which a decision by OCRM can be based. Comments concerning the proposed work should be submitted in writing, setting forth sufficient detail to furnish a clear understanding of the reasons for support or opposition.

The decision to issue or deny a permit will be based on the individual merits of the application, the policies specified in the South Carolina Coastal Zone Management Act, and the considerations outlined in the State of South Carolina Coastal Zone Management Program. Interested parties who wish to be notified of final permit action must notify OCRM in writing of this request.

*To assure review by OCRM, comments regarding this application must be received by OCRM on or before July 16, 2006. For further information please contact the project manager for this activity, Melissa Rada at 843-747-4323 ext. 122.*

**PLEASE REPLY TO:**


SCDHEC OFFICE OF OCEAN AND COASTAL RESOURCE MANAGEMENT  
1362 McMillan Avenue, Suite 400  
Charleston, South Carolina 29405

**Please refer to P/N# OCRM-06-162-L**


  
Tess Rodgers, Regulatory Coordinator

M




# LOCATION MAP

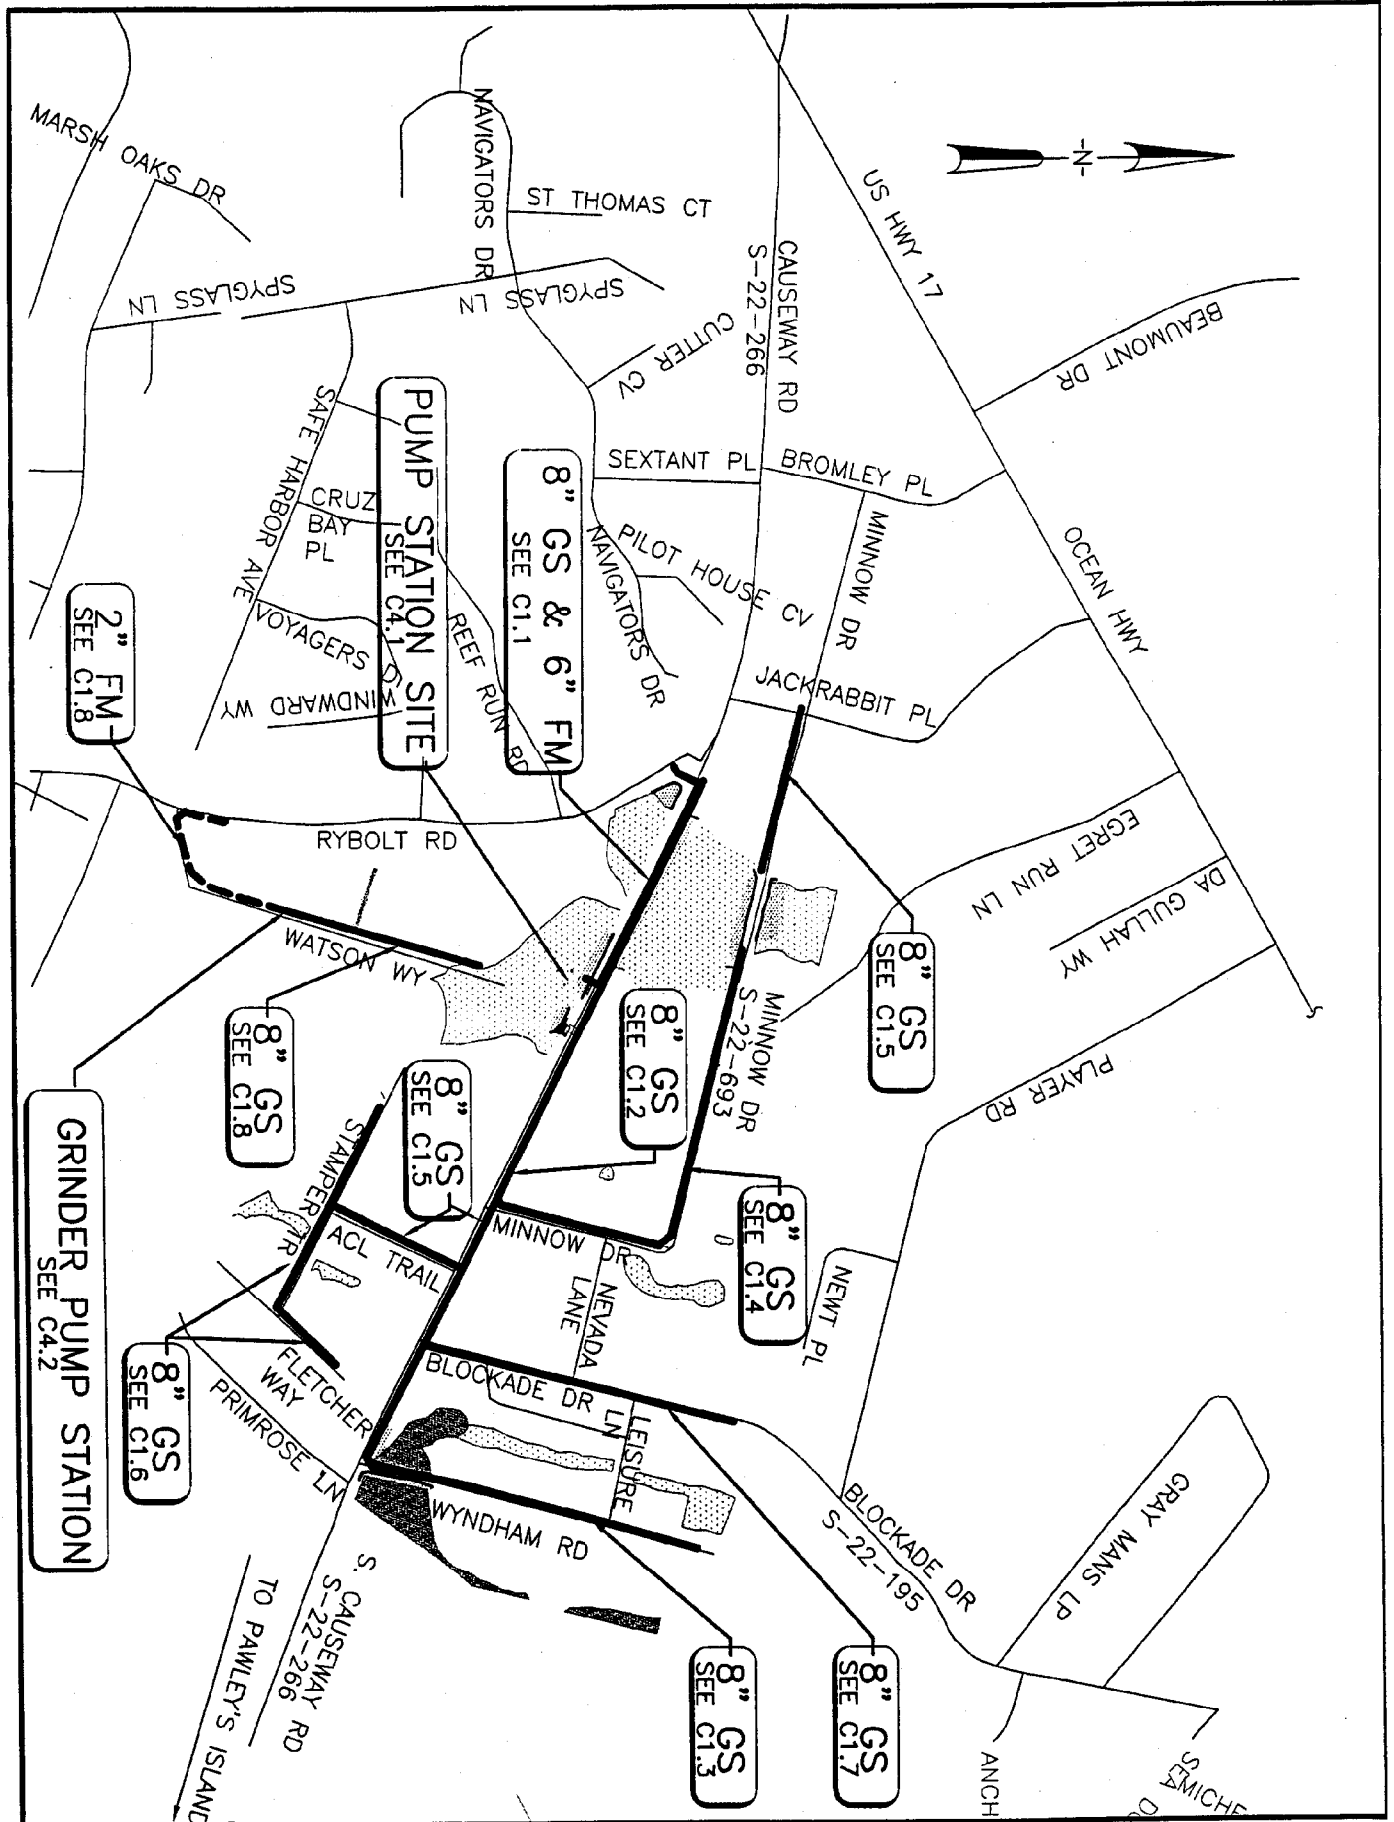


02RM-06-162-L

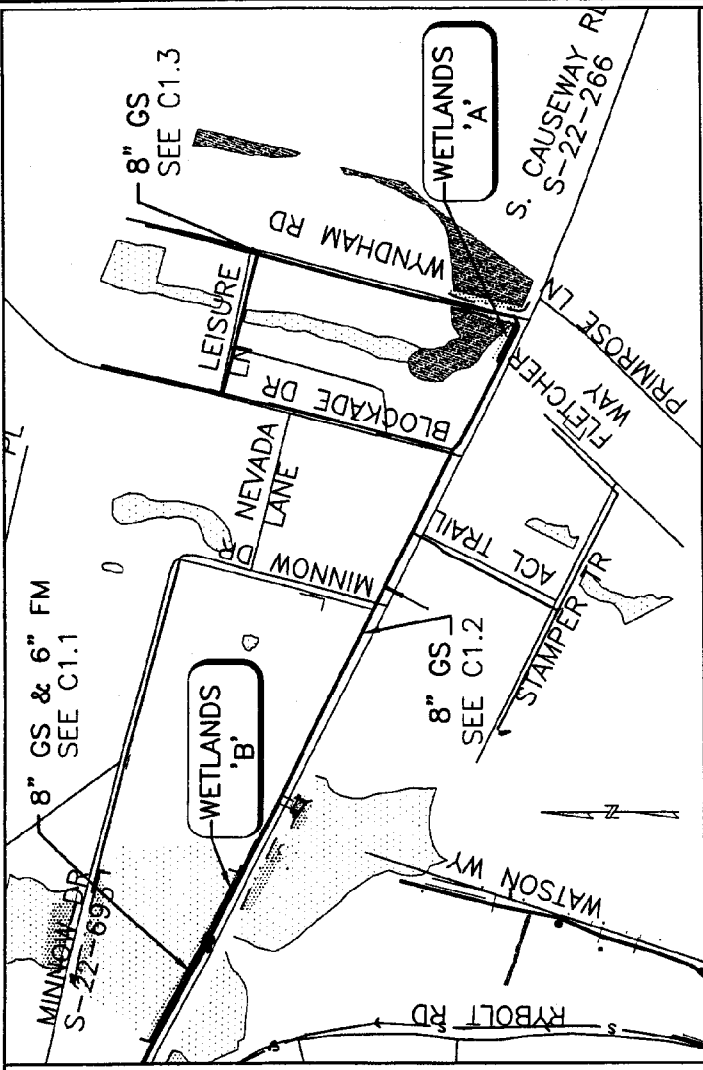

**LOCATION MAP**  
SCALE: 1"=500'

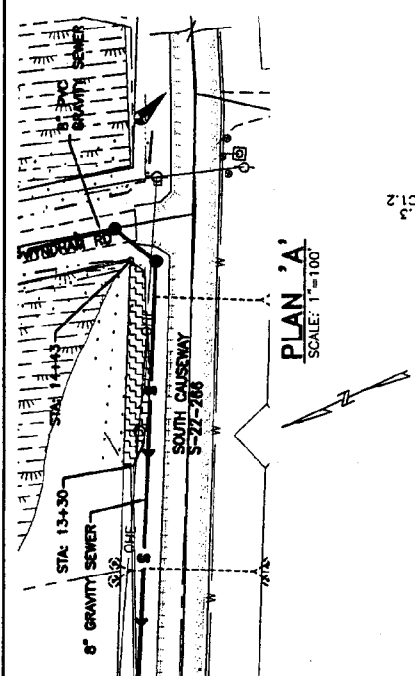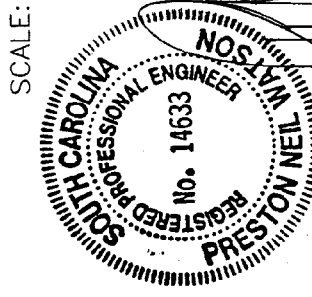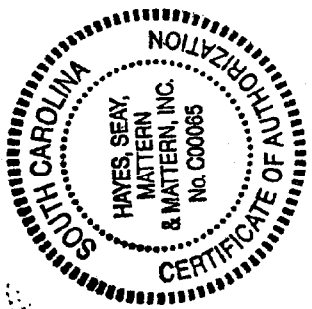


MANHOLE 1A-12  
STA: 14+43  
PIPE: 3.97  
INVERT IN: -2.60  
INVERT OUT: -2.60 C1.2

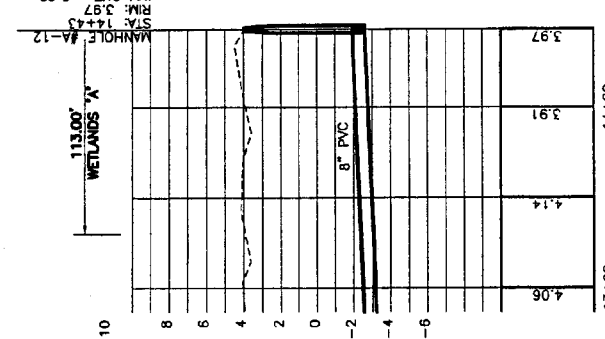

**PROFILE 'A'**  
SCALE: 1"=10'

CRITICAL WETLANDS DISTURBED SQUARE FOOTAGE THIS SHEET = 1,121, 0.028 ACRE  
CRITICAL & FRESHWATER WETLANDS DISTURBED SQUARE FOOTAGE TOTAL = 5,321, 0.191 ACRE

**LEGEND**

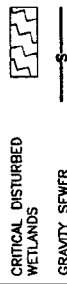

**HSM**  
ARCHITECTS ENGINEERS PLANNERS  
HAYES, SEAY, MATTERN & MATTERN, INC.  
181 E. EVANS ST. BFG-105 SUITE 23  
FLORENCE, SC 29506  
(843) 669-4491  
www.hsmm.com


SCALE: AS NOTED  
COMM. NO.: 60457  
DATE: DECEMBER 2005

SOUTH CAUSEWAY SEWER IMP  
GCW&SD  
PAWLEYS ISLAND, SOUTH CAROLINA

WETLAND AREA 'A'


DWG. NO. 1 OF 2

06-162-L

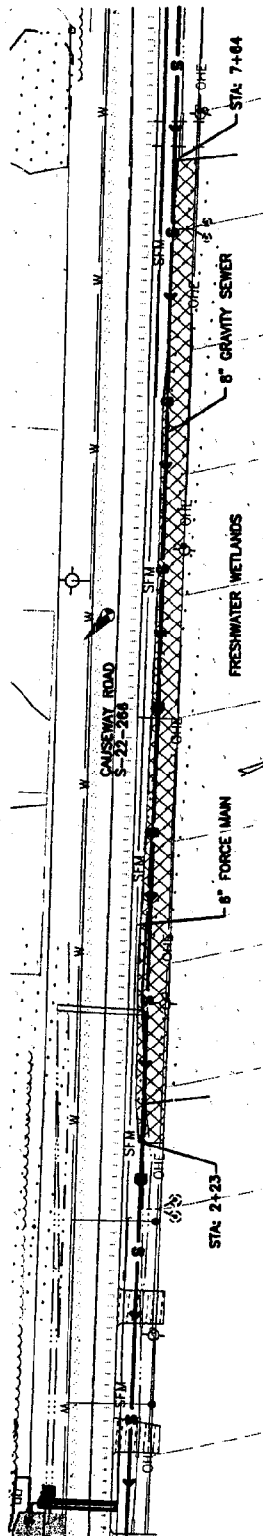

**PLAN 'B'**  
SCALE: 1"=100'



541.00' WETLANDS 'A'

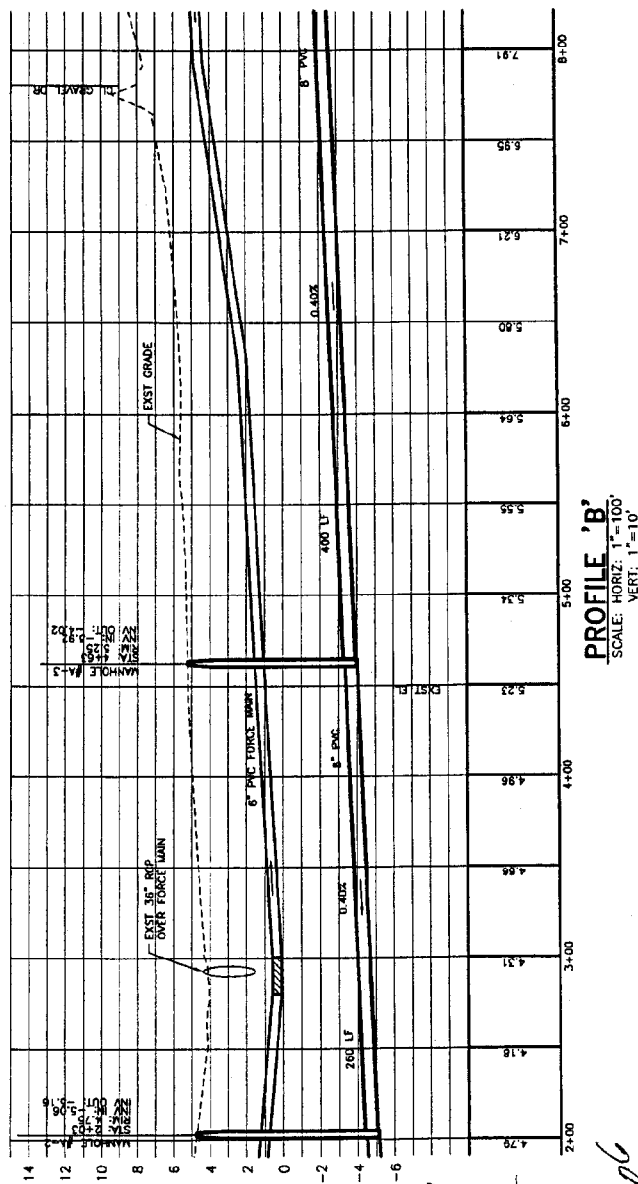

**PROFILE 'B'**  
SCALE: HORIZ: 1"=100'  
VERT: 1"=10'

FRESHWATER WETLANDS EXCAVATED VOLUME = 36,771 cu ft

FRESHWATER WETLANDS DISTURBED SQUARE FOOTAGE THIS SHEET = 7,200, 0.165 ACRE  
CRITICAL & FRESHWATER WETLANDS DISTURBED SQUARE FOOTAGE TOTAL = 8,321, 0.191 ACRE

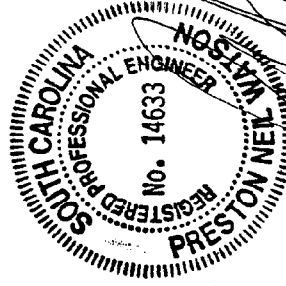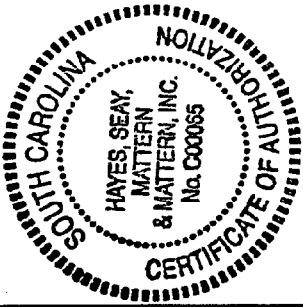

**LEGEND**

- DISTURBED WETLANDS
- GRAVITY SEWER
- SEWER FORCE MAIN

**HSMN**  
ARCHITECTS ENGINEERS PLANNERS  
HAYES, SEAY, MATTERN & MATTERN, INC.  
181 E. EVANS ST. BTC-105 SUITE 23  
FLORENCE, SC 29508  
(843) 669-4491  
www.hsmn.com

DWG. NO.

SOUTH CAUSEWAY SEWER IMP

GCW&SD

PAWLEY'S ISLAND, SOUTH CAROLINA

WETLAND AREA 'B'

SCALE: AS NOTED

COMM. NO.: 60457

DATE: DECEMBER 2005

2

OF 2